
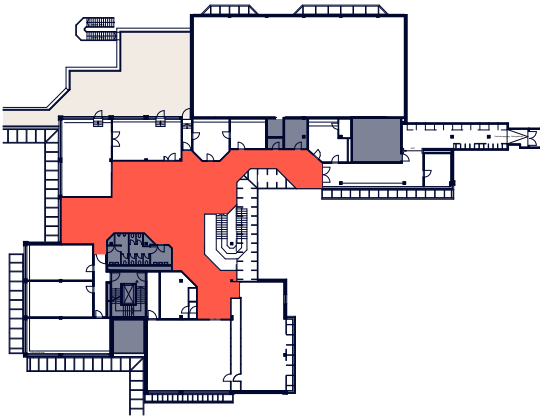


1.OG FOYER

M 1:200

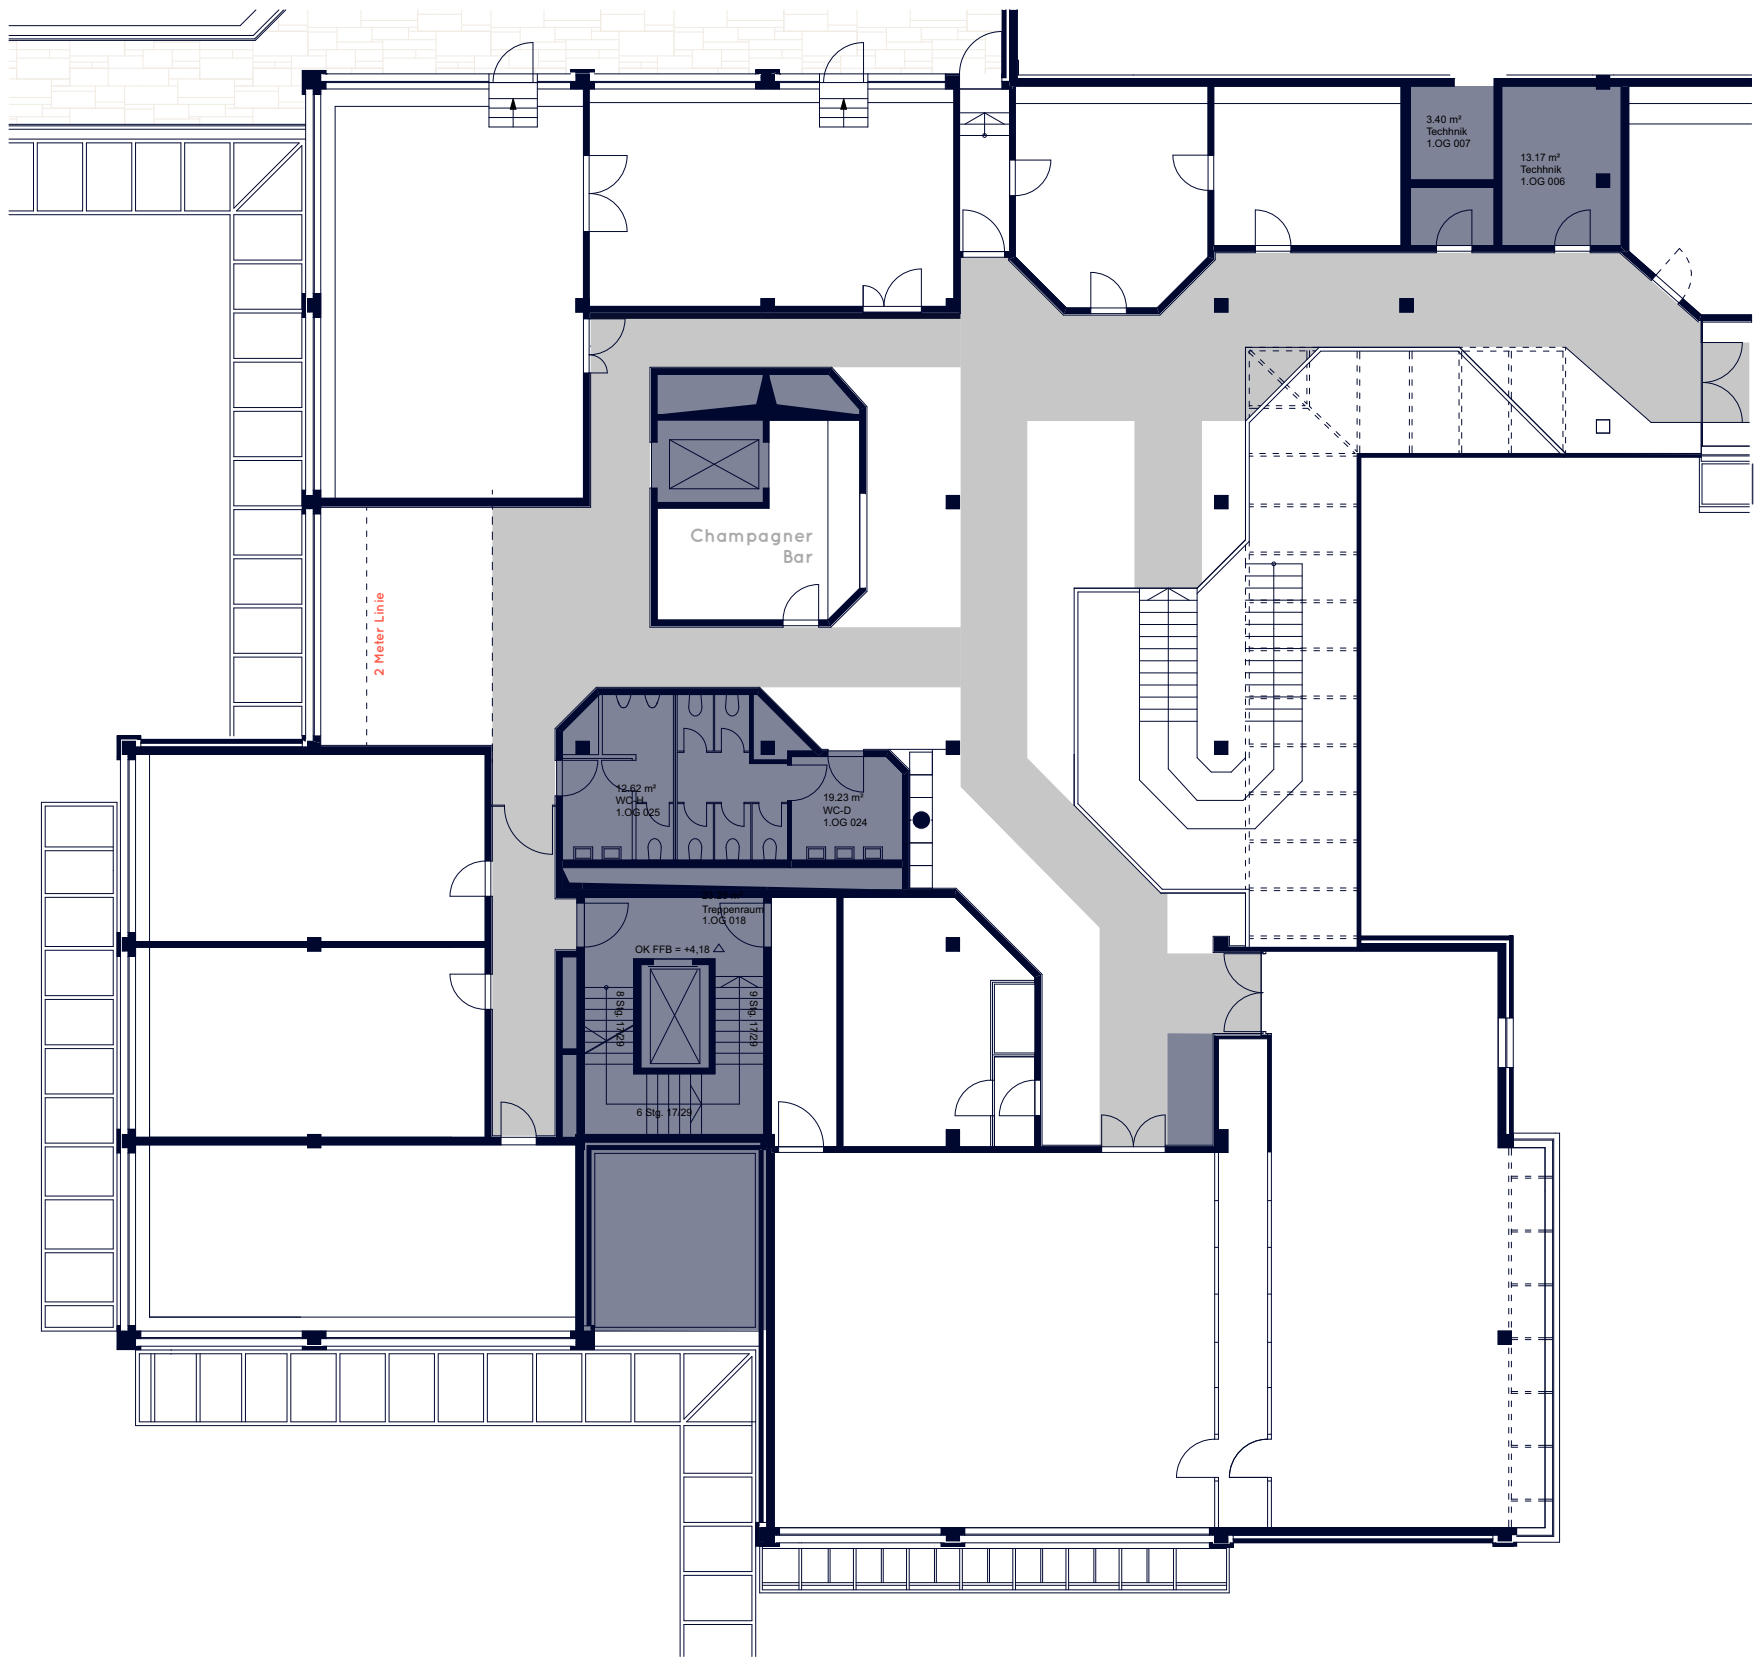

LAGEPLAN