
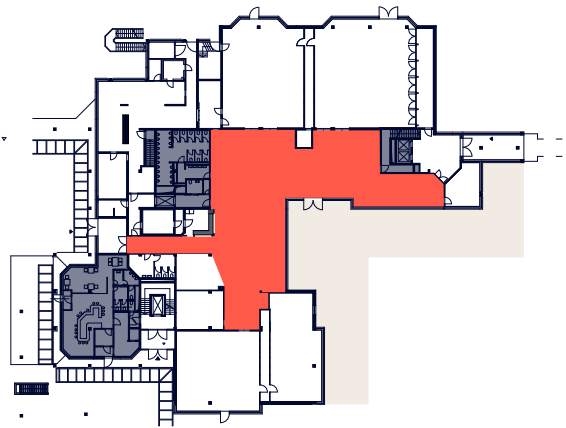


EG FOYER

M 1:200

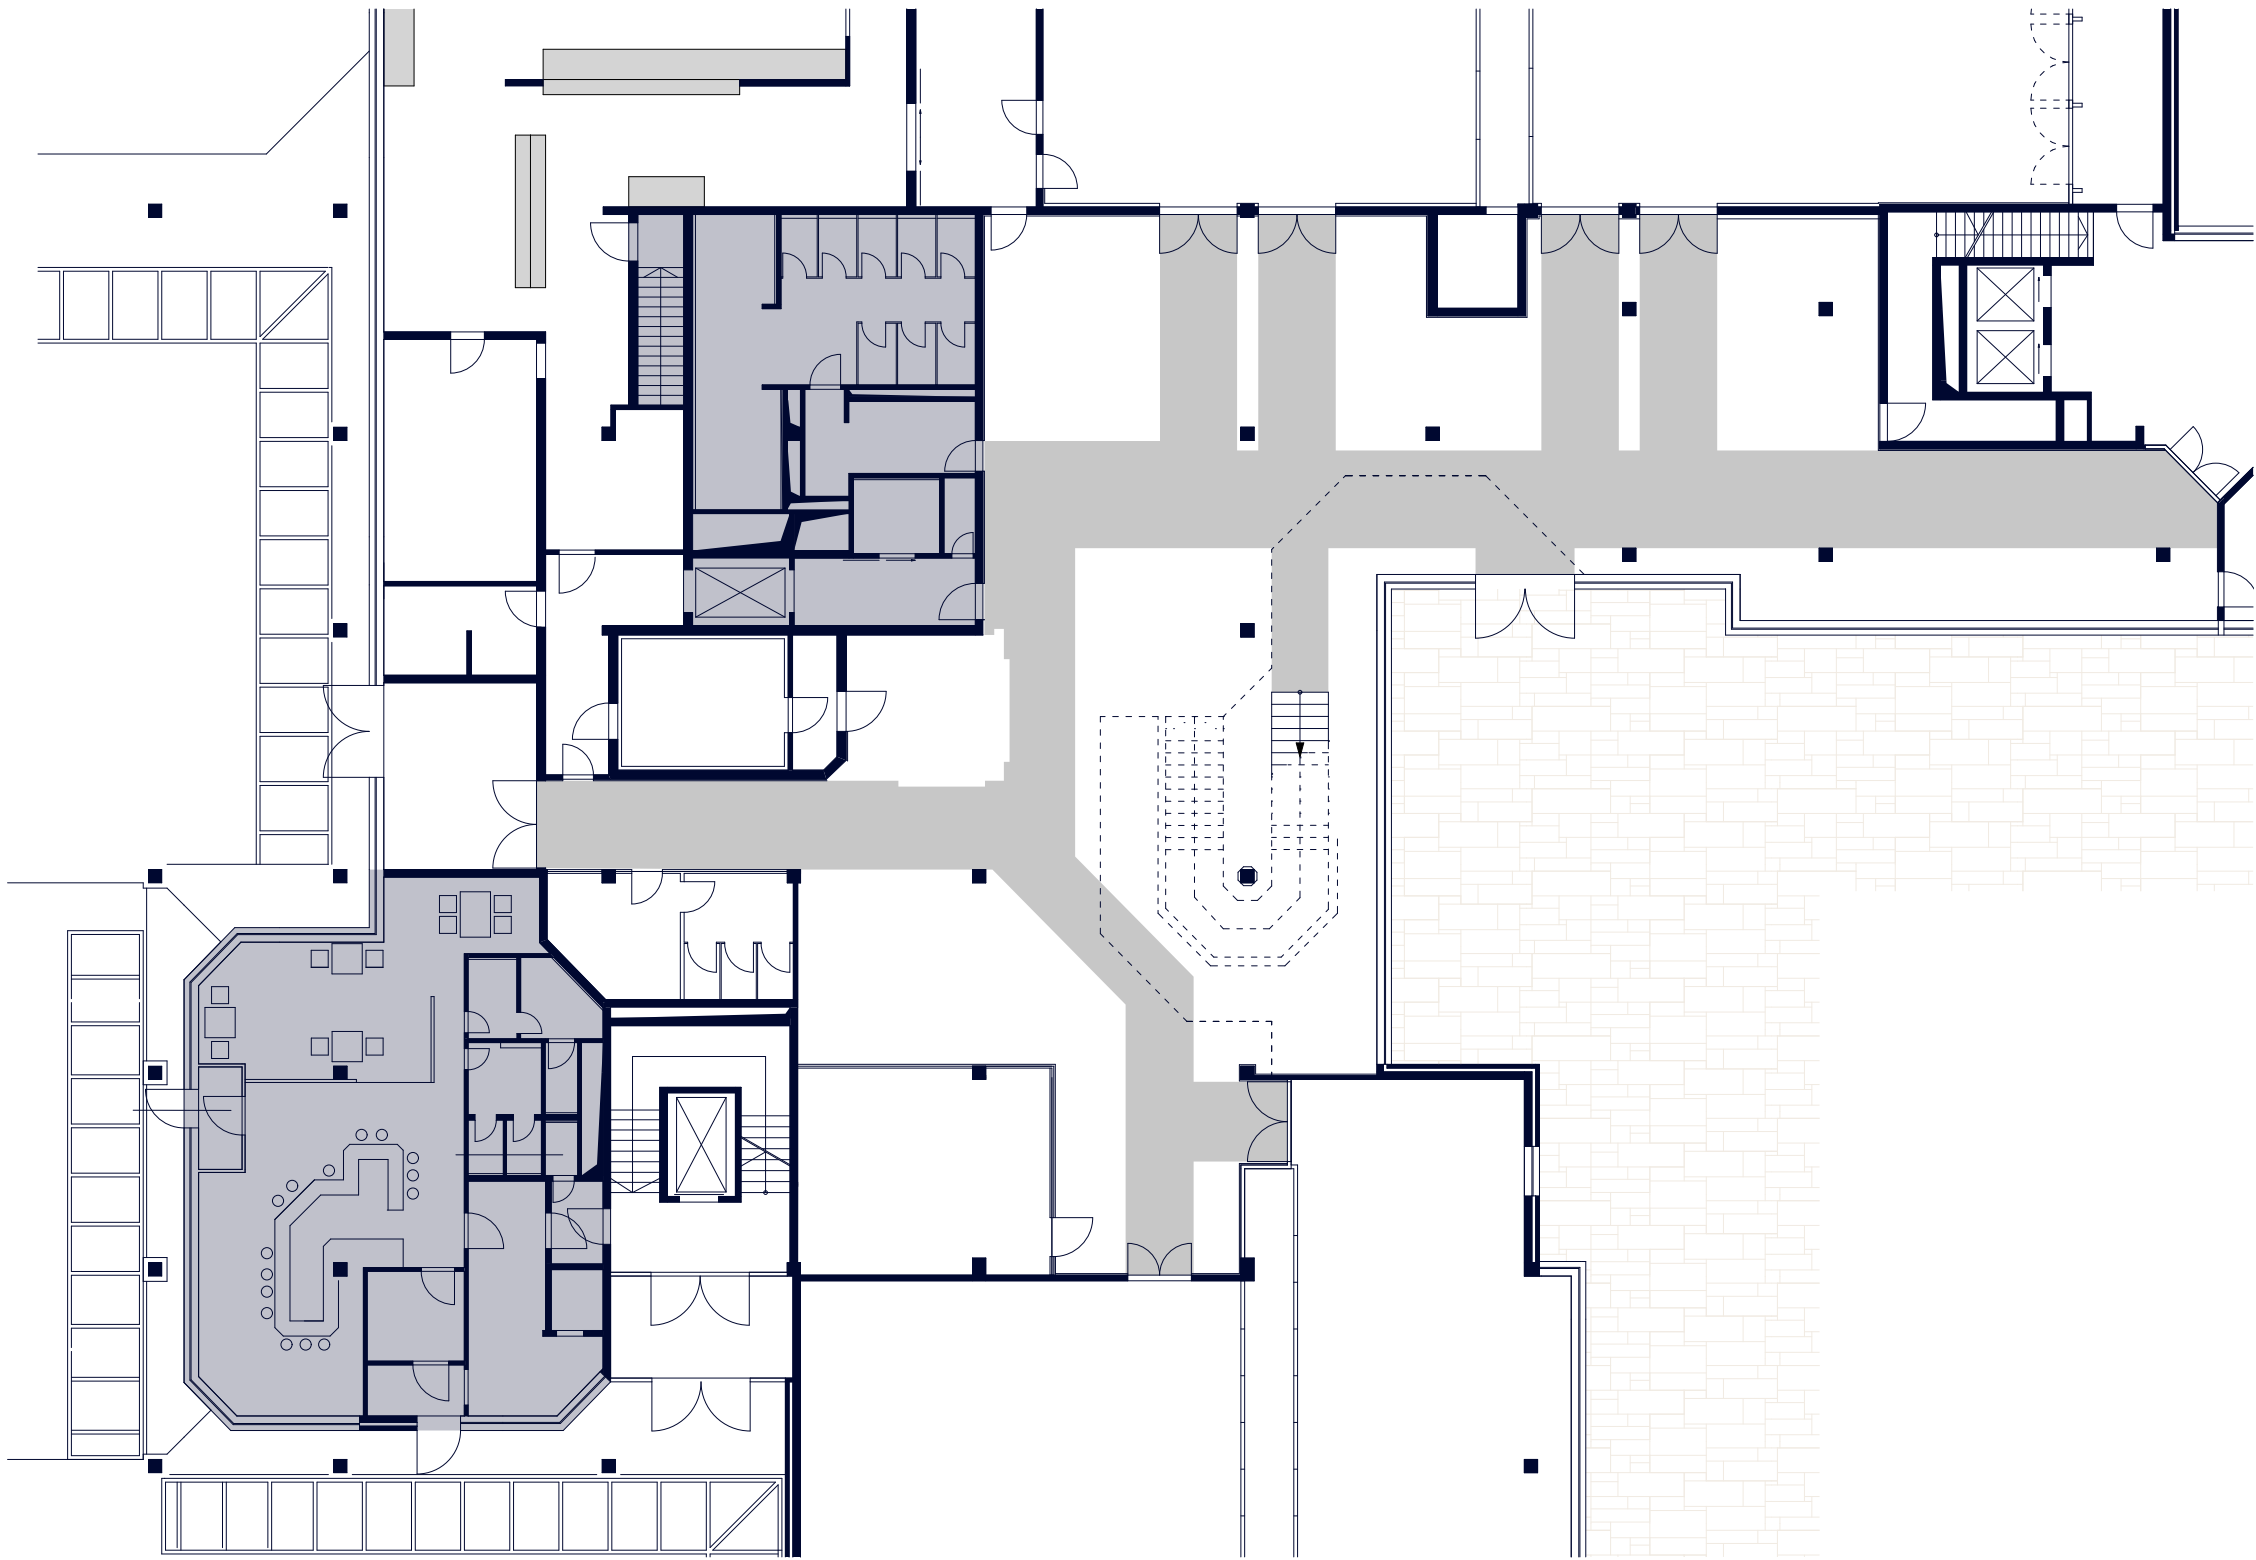

LAGEPLAN